



S  
718/445-8980

2  
No Left Turn  
7:00 AM - 6:00 PM  
Mon - Sat

El Vicentino  
RESTAURANTE  
SALVADOREÑO  
718-686-7825

El Vicentino  
RESTAURANTE  
SALVADOREÑO  
718-686-7825

162ND BUILDING INFORMATION





拯救靈魂近

Proclaiming the G





拯救靈魂近和遠 培育恩導作工人

Proclaiming the Gospel   Nurturing the Heralds   Sending the Servants





1st Fl - Sanctuary













願天下母親都蒙神祝福  
我知道我的救贖者活著  
祂是永活的主  
基督若沒有復活，你們的信便是徒然，你們仍在罪裡

在地上平安歸與祂所喜悅的

Church is God's Home

















































EXIT

Connection  
Alliance  
Church  
GOD'S  
MISSION.  
OUR  
MISSION.  
THE ALLIANCE









3rd Fl - Chapel / Classroom







Cellar





Cellarw - Fellowship Hall / Multi-function







Roof-top





Roof-top Garden / Outdoor Activities






Roof-top Garden / Outdoor Activities








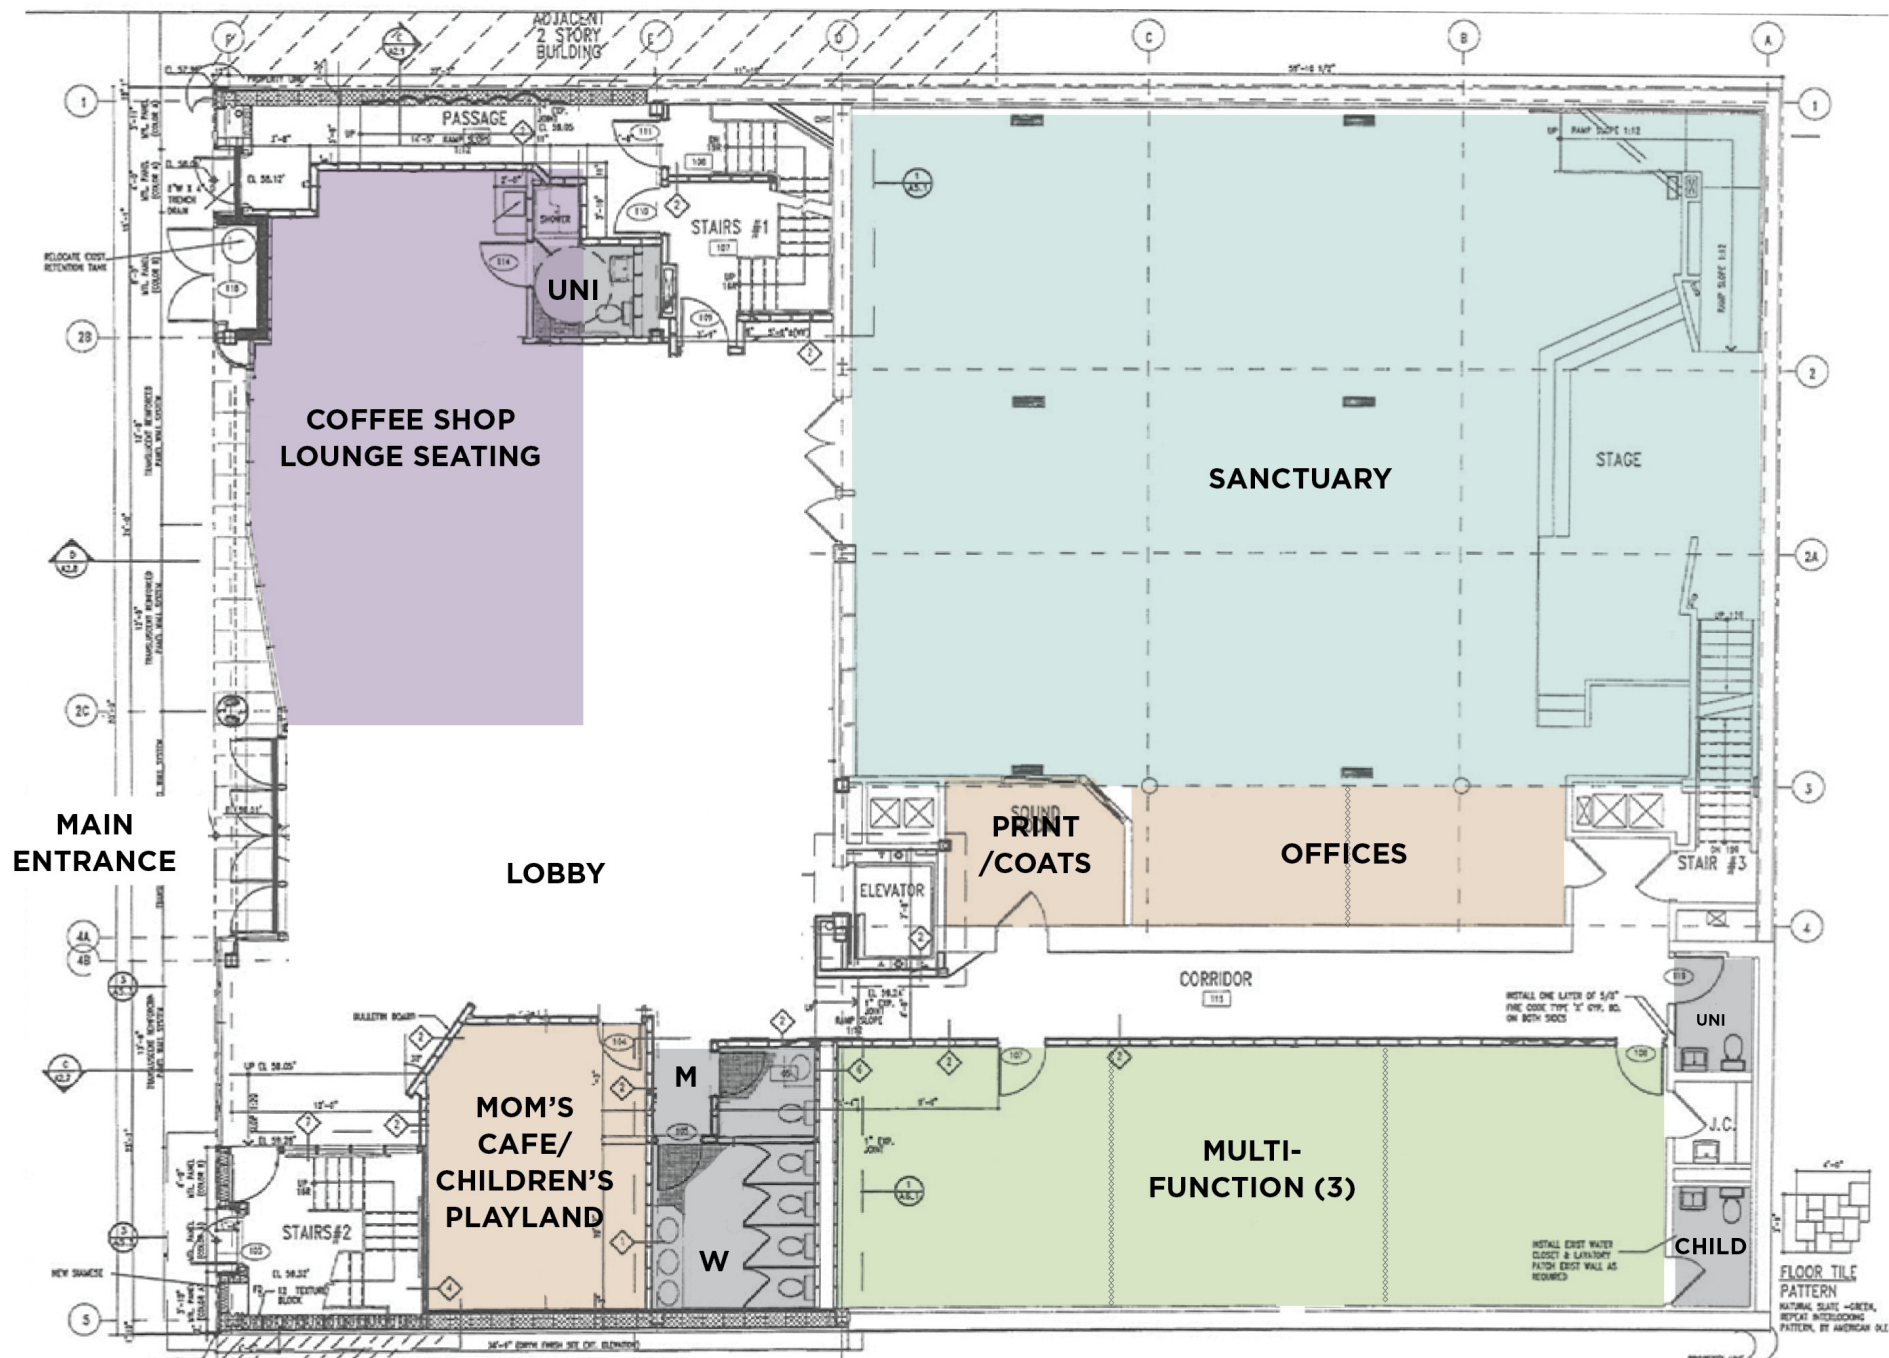

**POTENTIAL FIRST FLOOR PLAN**

43-29 162ND ST, FLUSHING, NY      NOT TO SCALE



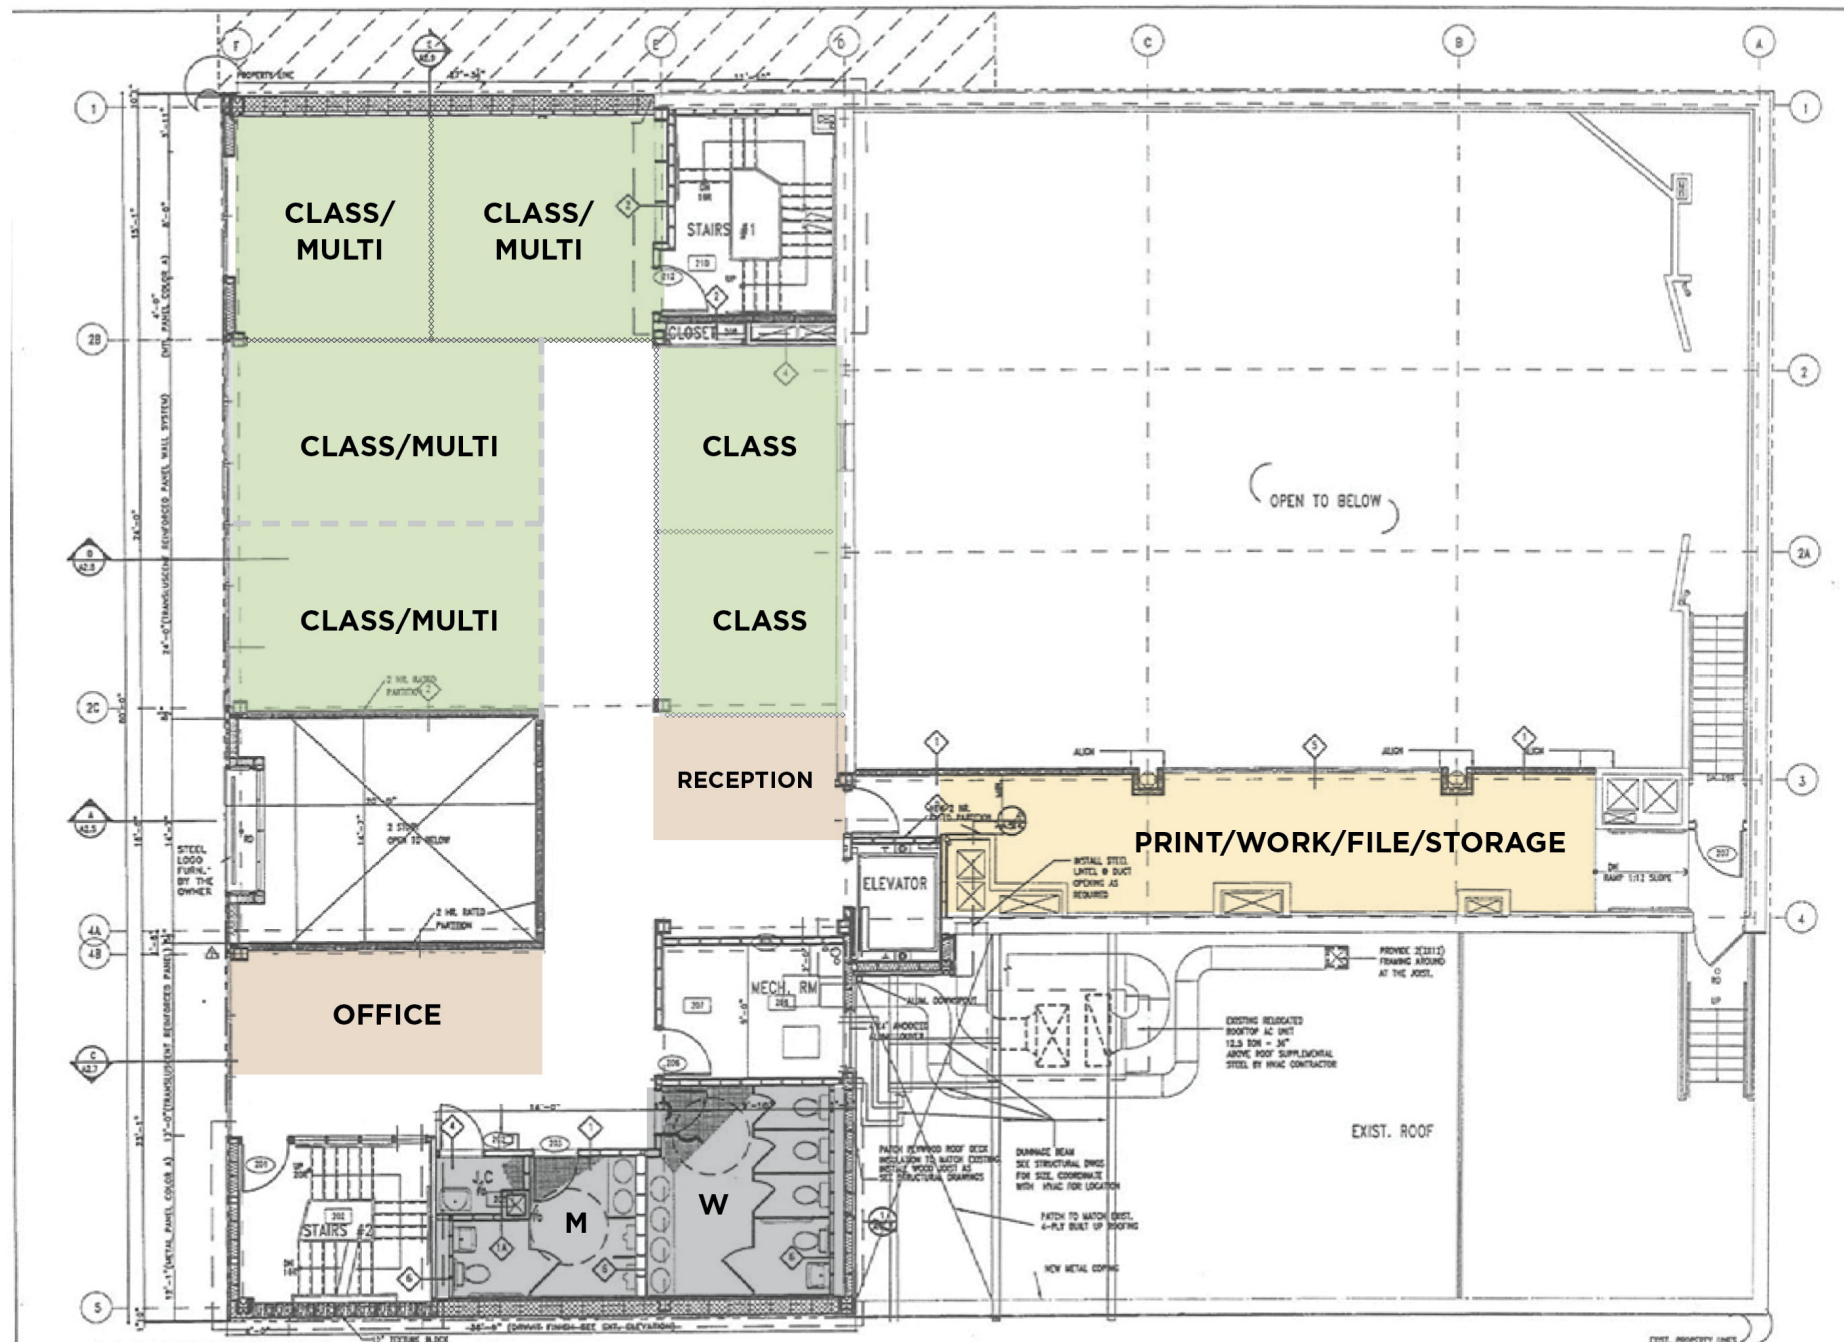


**POTENTIAL SECOND FLOOR PLAN**

43-29 162ND ST, FLUSHING, NY NOT TO SCALE







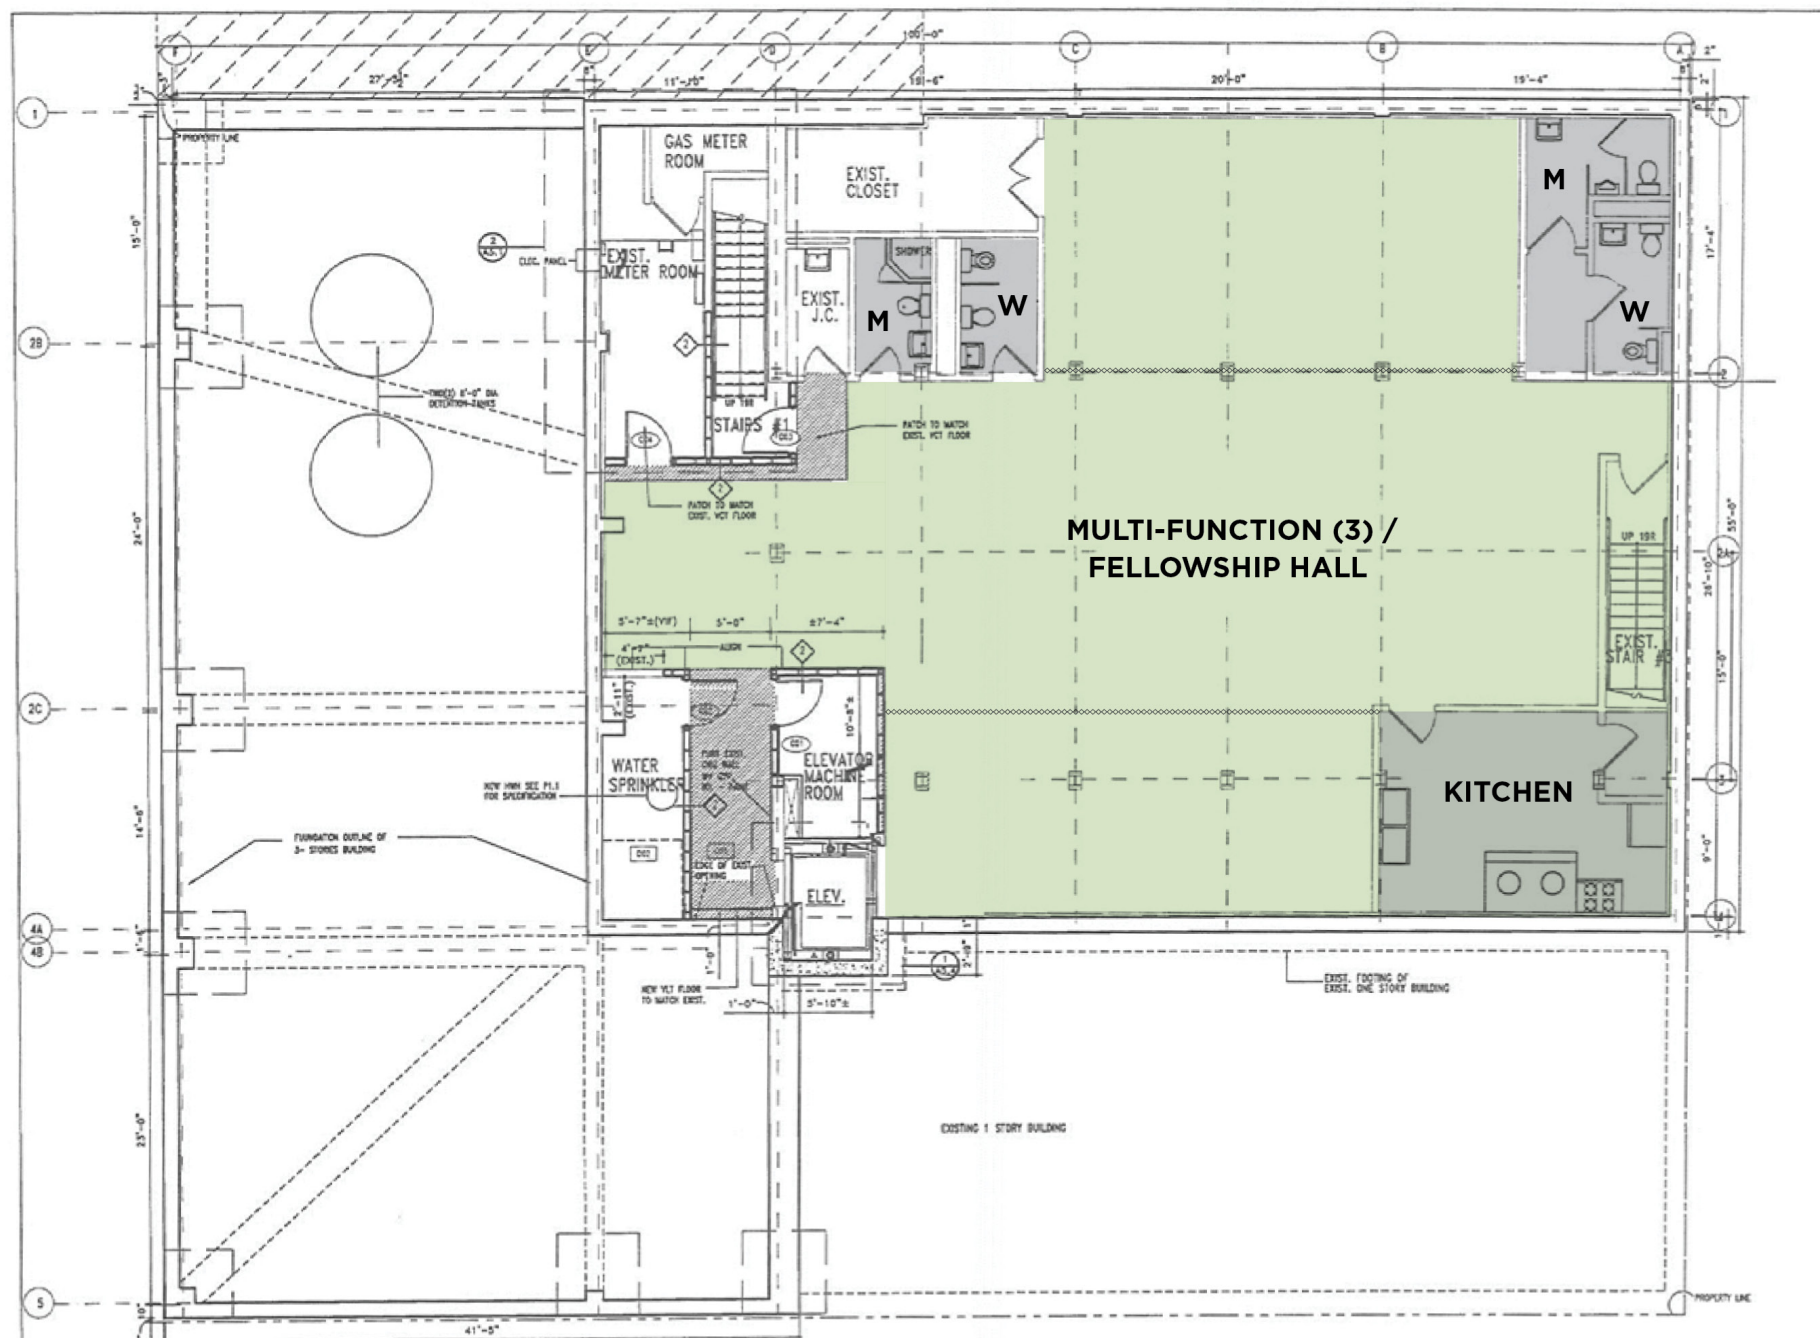

**POTENTIAL CELLAR FLOOR PLAN**

43-29 162ND ST, FLUSHING, NY      NOT TO SCALE







